



# TECHNICAL DRAWINGS

Venue Plan (not to scale)

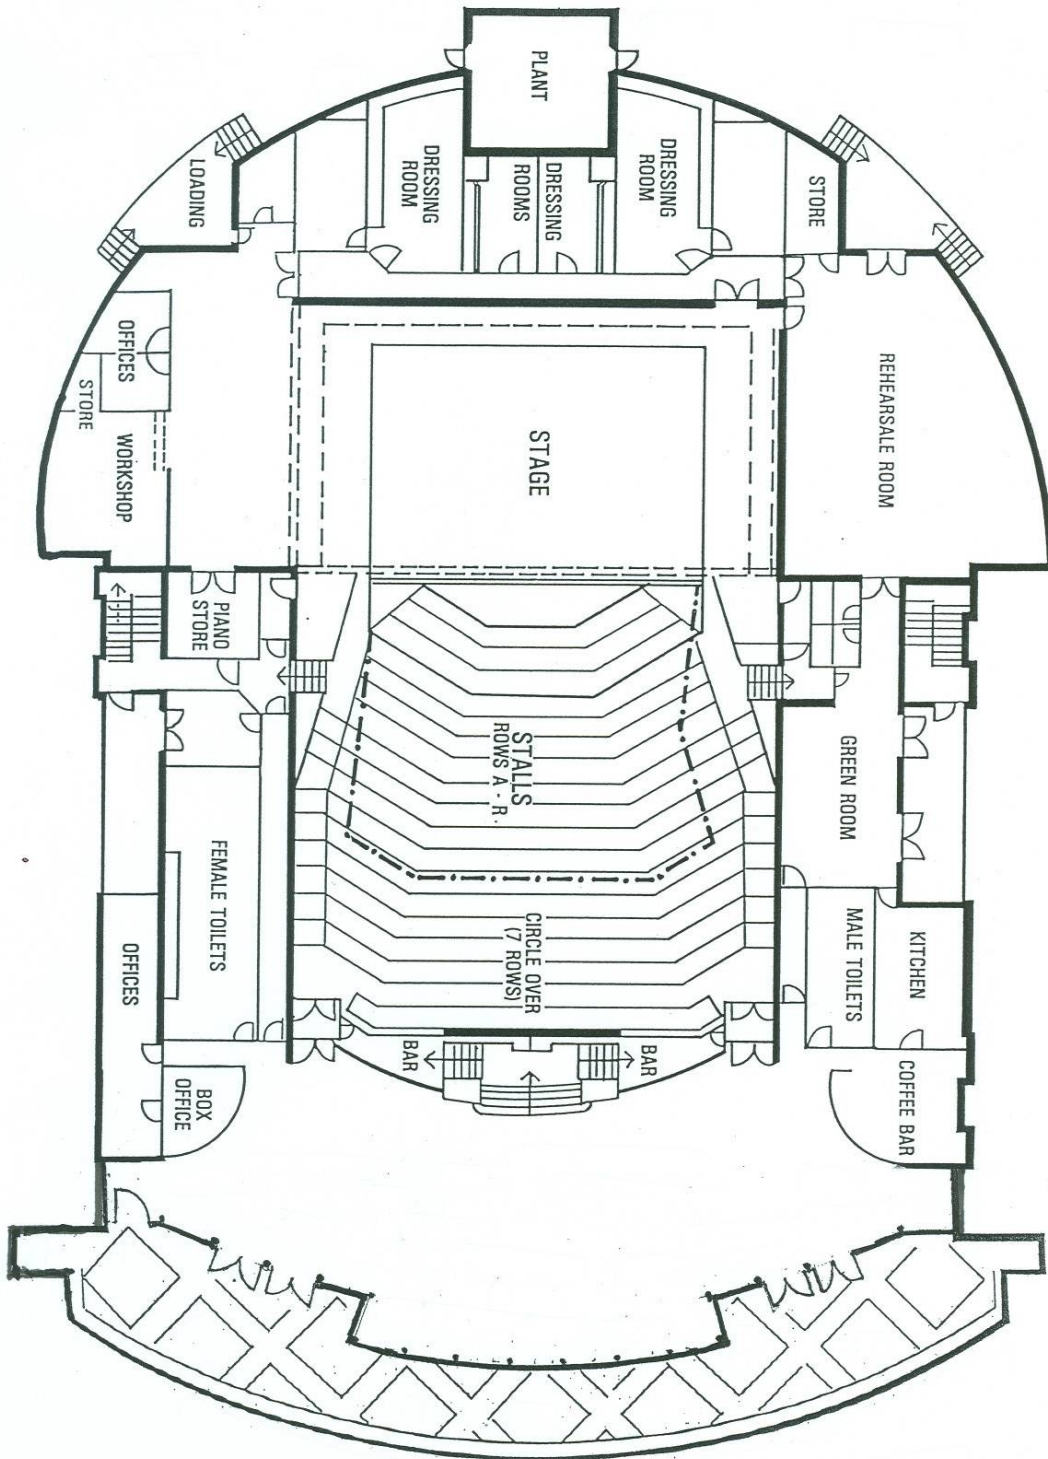

Stage Plan

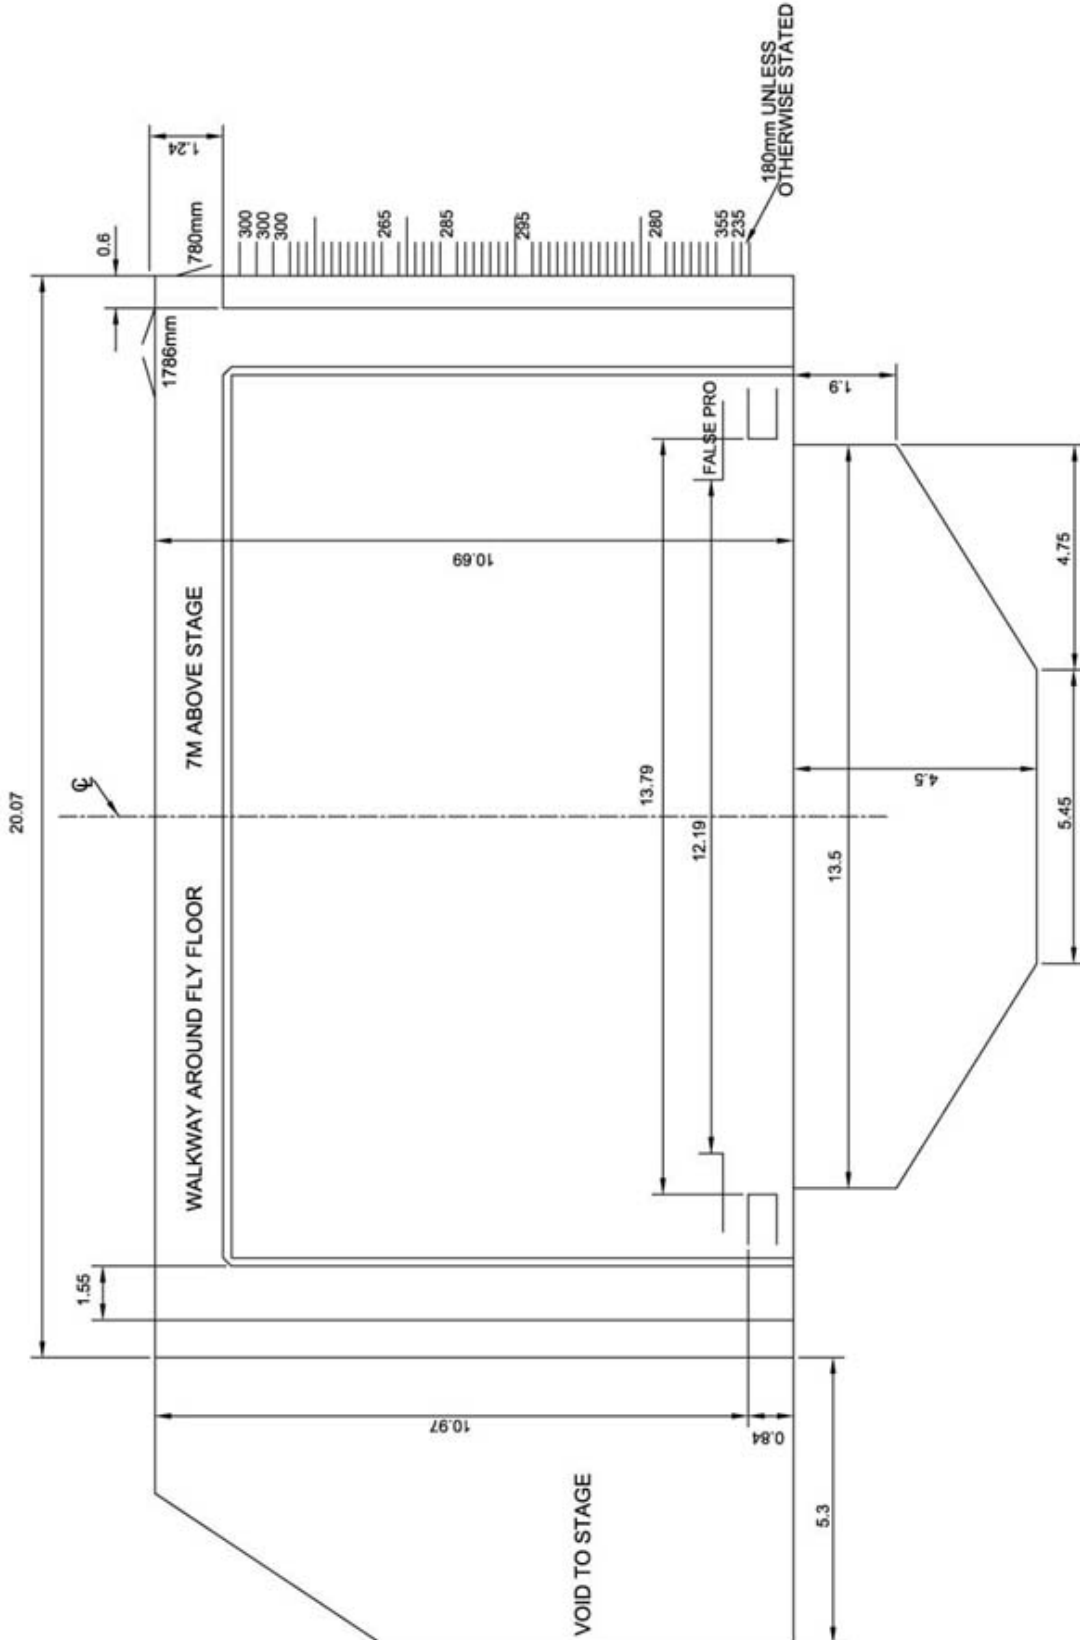

### Standard Hanging Plot

Line #	Dist. in metres	Description	Line #	Dist. in metres	Description
	0	Front of Stage	22	5.62	
	0.875	Pros (U/S)	23	5.8	
H/C	1.195	House Curtain	24	5.98	#1 Black Tab
	1.43	Pelmet	25	6.13	#4 Border
	1.53	Tormenter *PF	26	6.41	
1	1.6	Not available	27	6.595	LX 3 *PF
2	1.79	LX 1 *PF	28	6.775	
3	1.975	¾ Bar	29	6.955	
4	2.15	Limited Use	30	7.135	#4 Legs
5	2.335	Cinema Screen *PF	31	7.315	
6	2.515	#1 Legs	32	7.59	
7	2.69	#1 Border	33	7.77	#5 Border
8	2.98		34	7.95	
9	3.16		35	8.13	
10	3.34		36	8.31	#5 Legs
11	3.52		37	8.49	
12	3.7	#2 Legs	38	8.57	LX 4 (cyc) *PF
13	3.88	#2 Border	39	8.85	
14	4.06	¾ Bar	40	9.035	
15	4.245	LX 2 *PF	41	9.215	
16	4.428		42	9.395	
17	4.6		43	9.575	#6 Border
18	4.78	#3 Legs	44	9.875	#2 Black Tab
19	4.965	#3 Border	45	10.18	Cyclorama
20	5.255		46	10.475	Backdrop
21	5.44			11.9	Rear Wall

\* PF = Position Fixed

# BUNBURY REGIONAL ENTERTAINMENT CENTRE

Blair Street Bunbury WA 6230  
 PO Box 1983 Bunbury WA 6231  
 Administration: 08 9792 3111  
 BREC Ticketing: 1300 661 272  
 Facsimile: 08 9792 3122  
 mail@bunburyentertainment.com  
 www.bunburyentertainment.com  
 ABN: 82 571 821 832

## Lighting Rig

Bunbury Regional Entertainment Centre. Lighting Plan. Updated 27/2/2008.

